


1	2	3	4	5	6	7	8	9	10
---	---	---	---	---	---	---	---	---	----

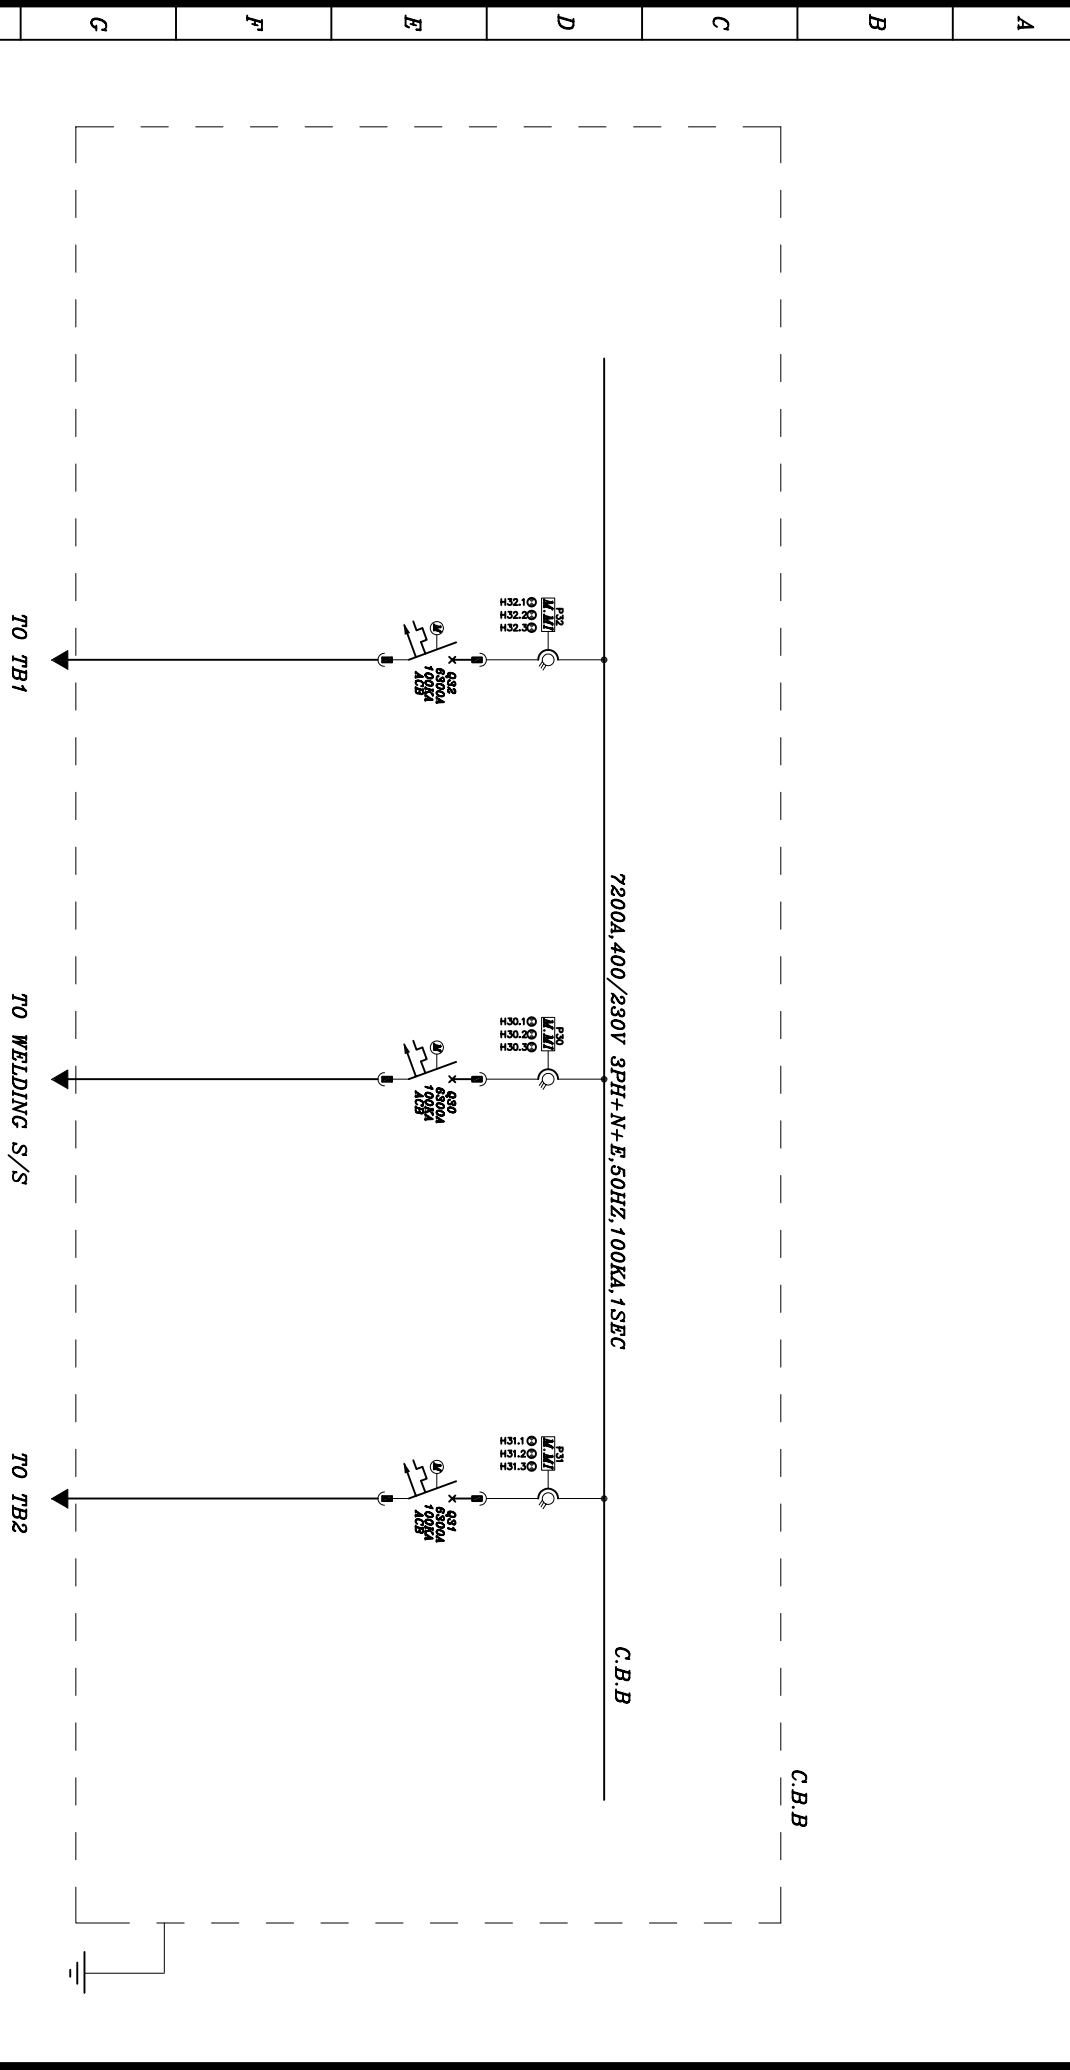

Date:	85/01/24	For Approval:	<input checked="" type="checkbox"/>
Design:	CLIENT	Approved:	<input type="checkbox"/>
Drawn:	ESLAMI	For Construction:	<input type="checkbox"/>
Approved:	M-KARIMLOO	Date:	<input type="checkbox"/>

Client: **AHVAZ PIPE MILL**

SELACO.
www.selaco.ir

tel : 8960306 (8lines)
info@selaco.ir

Panel Type:	Flash mounted	Qty: 1
Out door	Wall mounted	Rev: 1
In door	Free Stand	
Sheet No: 1 OF 1	FILE NAME:../TBB.dwg	IP: 43
Dwg No: SELA-SL-073-85-5		