


**Date:** 85/01/24  
**Design:** CLIENT  
**Drawn:** ESLAMI  
**Approved:** M-KARIMLOO

**For Approval:**   
**Approved:**   
**For Construction:**   
**Date:**

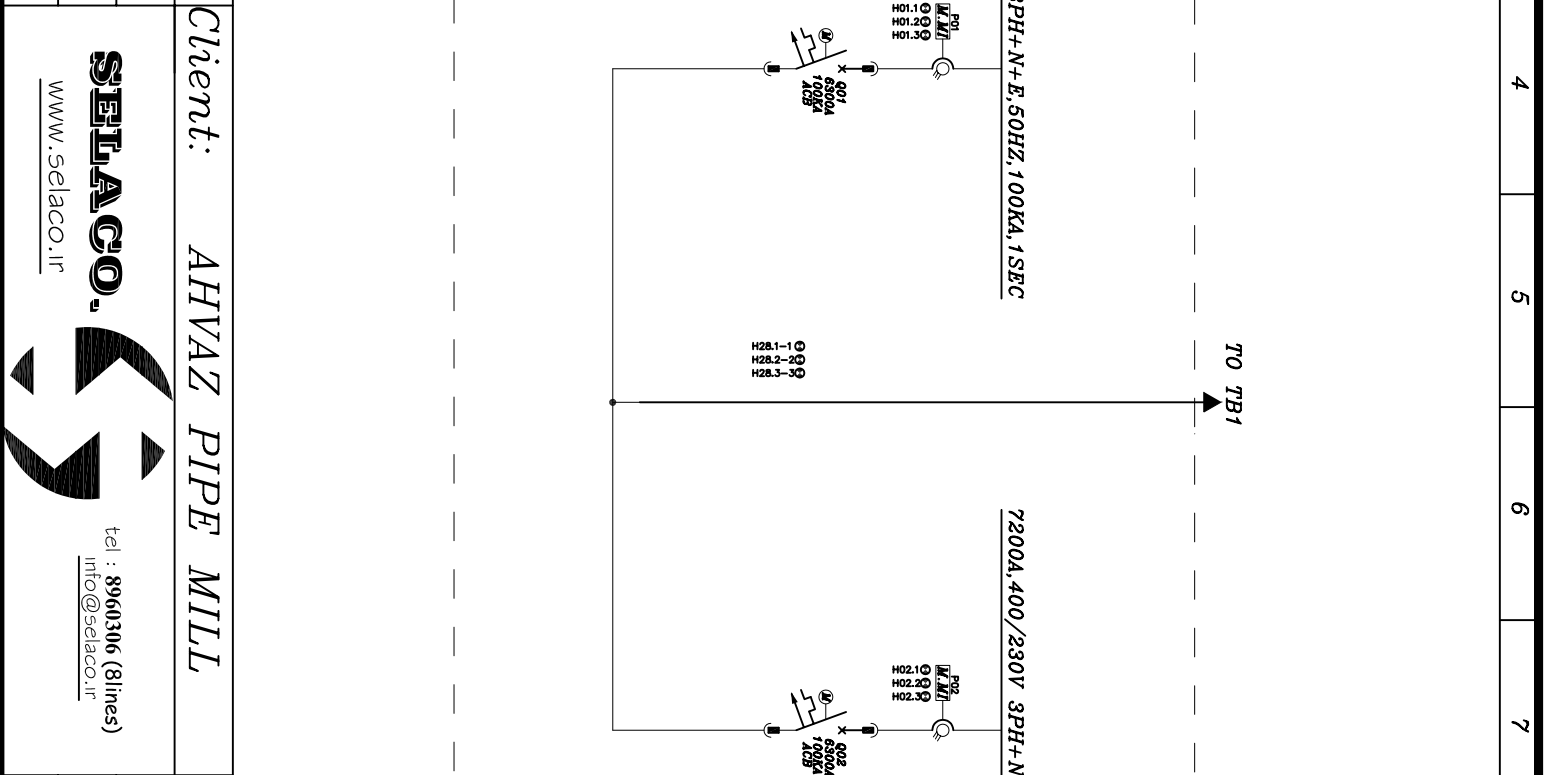

**Client:** AHVAZ PIPE MILL

**Panel Type:**  
 Out door   
 In door

**Flash mounted:**  
 Wall mounted   
 Free Stand

**Sheet No:** 2 OF 3

**FILE NAME:** EPBB.dwg

**Qty:** 1

**Rev:** 1

**IP:** 43

**Dwg No:** SELA-SL-073-85-2

